



Scale: 1" = 200'

North 1/4 Cor
10-12-4

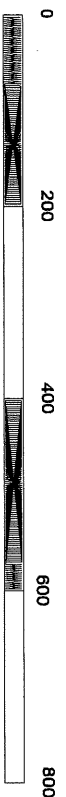

Bearings are based upon assigning the South line
of the SW1/4 the Bearing of S89°23'41"E.

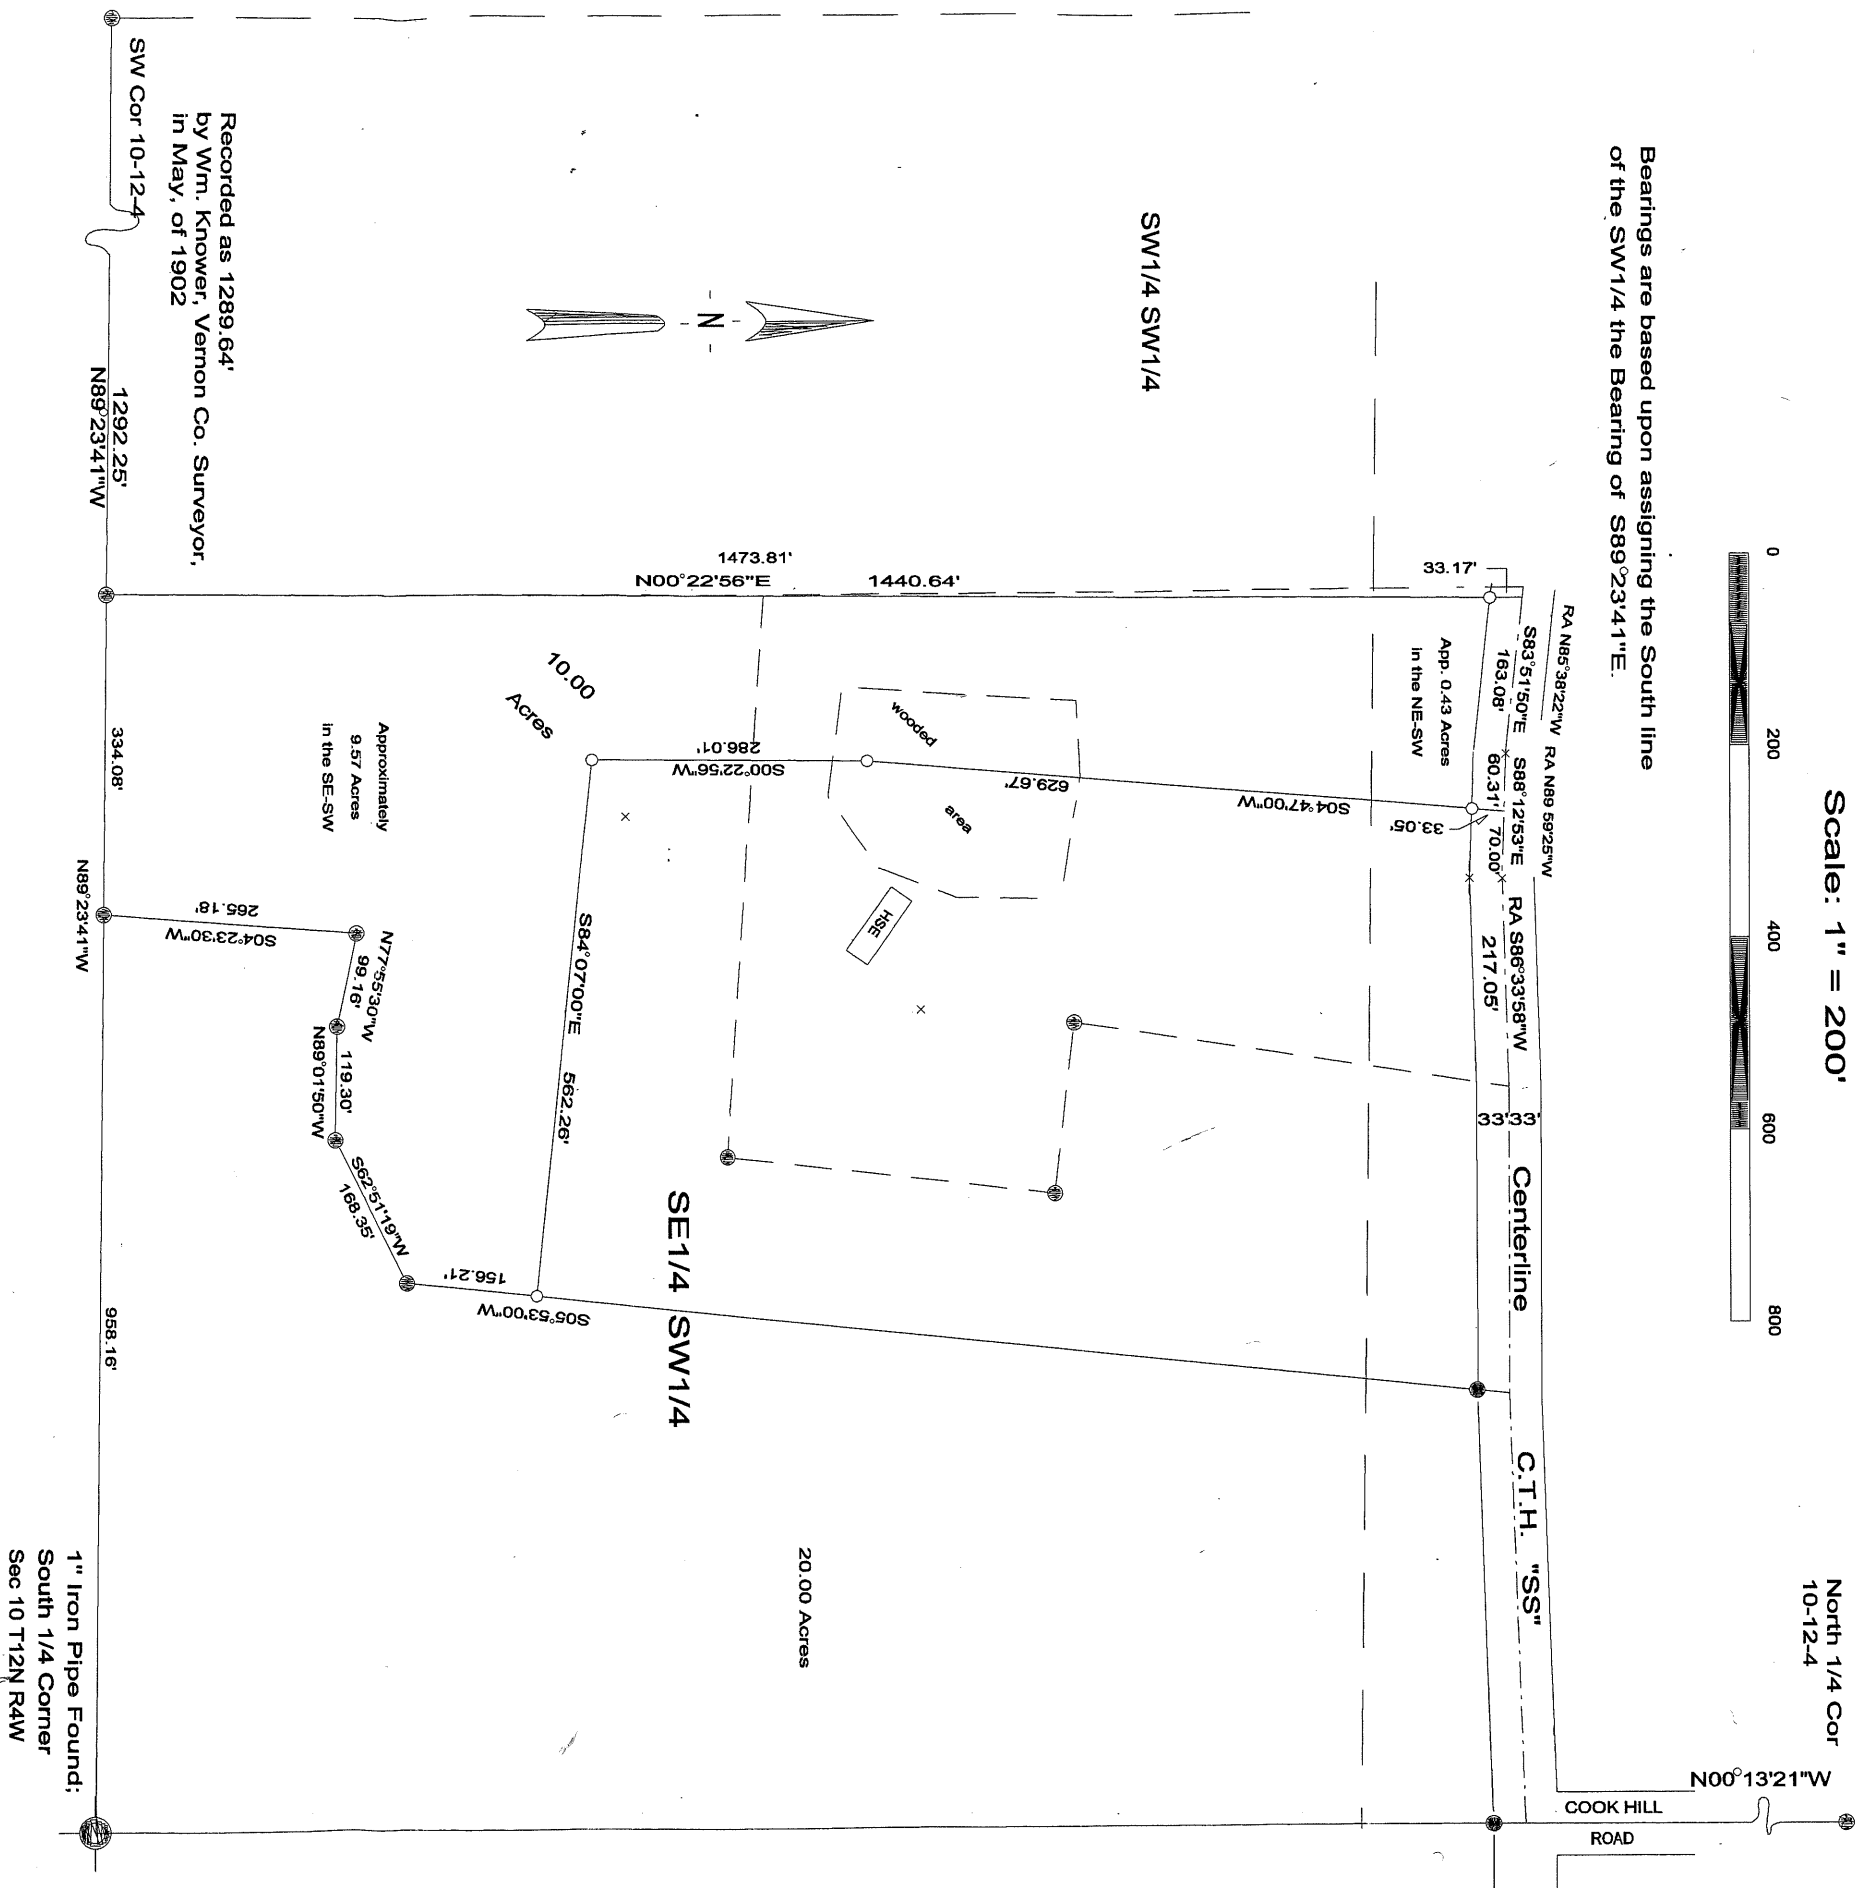

November 7, 1997

Description, Kay Dunning to Mary Edwards:


A parcel of land in the E1/2 SW1/4 of Section 10, T12N, R4W, Town of Viroqua, Vernon County, WI., described as follows:
commencing at a 1" iron pipe at the South 1/4 corner of said Section 10; thence N89°23'41"W 958.16' to a 3/4" iron bar on the south line of the SE1/4 SW1/4, the point of beginning. Thence continuing N89°23'41"W 334.08' to a 3/4" iron bar at the southwest corner of the SE1/4 SW1/4; thence N00°22'56"E 1440.64' to a 3/4" iron bar on the west line of the NE1/4 SW1/4 and the southerly right of way line of C.T.H. "SS"; thence continuing N00°22'56"E 33.17' to a point on the centerline thereof; thence S83°51'50"E 163.08' along said centerline; thence continuing along the centerline S88°12'53"E 60.31'; thence S04°47'00"W 33.05' to a 3/4" iron bar on the southerly right of way line; thence continuing S04°47'00"W 629.67' to a 3/4" iron bar; thence S00°22'56"W 286.01' to a 3/4" iron bar; thence S84°07'00"E 562.26' to a 3/4" iron bar; thence S05°53'00"W 156.21' to a 3/4" iron bar; thence S62°51'19"W 168.35' to a 3/4" iron bar; thence S89°01'50"W 119.30' to a 3/4" iron bar; thence N77°55'30"W 99.16' to a 3/4" iron bar; thence S04°23'30"W 265.18' to the point of beginning. Said parcel contains 10.00 acres, including that portion subject to existing C.T.H. "SS" right of way.

SURVEYORS CERTIFICATE

I, F. Curtis Crook, Registered Land Surveyor, hereby certify that I have complied with State laws while conducting this survey, and that this survey map and description is a correct and true representation thereof, to the best of my knowledge and belief.

F. Curtis Crook R.L.S. 1292

C410DUNN

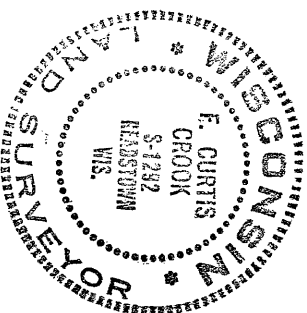

- 3/4" X 30" Iron Bar Set
- Iron Monument Found (3/4" Iron Bar, unless otherwise noted)

RECEIVED
NOV 30 2004
BY: m m

property transaction,
K. DUNNUM to M. EDWARDS
Parts of the NE1/4 SW1/4,
and SE1/4 SW1/4,
Sec 10 T12N R4W
Town of Viroqua,
Vernon County, WI.